



## NOTICE OF ADDENDA #02

Project Name: **Buena Vista Middle School Field Improvement Project**  
Bid Number: #2020/21-1  
Date: 7/14/2021  
To: All Recorded Plan Holders  
From: Veronica Flournoy – Chief Business Official, Spreckels Union School District  
Bid Date & Time: July 22, 2021 at 12:00 P.M.

---

The following clarifications, modifications and/or changes are issued as Addendum # 1. Bidders are instructed to incorporate the items of this addendum into their bid and acknowledge receipt of this specific addendum in their bid proposal. The items contained in this addendum supersede or supplement previous issues of all bid documents (including addenda) wherever applicable.

### **ITEM NO. 1 Baseball Backstop Post Footing**

**1. Baseball Backstop Footing:**

*Add the attached drawing ADD 2.1 to plan set, indicating size of concrete footing for each baseball backstop post.*

### **ITEM NO. 2 Fitness Area Sump**


**1. Fitness Area Sump:**

*Add the attached drawing ADD 2.2 and ADD 2.2 PLAN to plan set incorporating drain box to low side of fitness area and gravel sump in adjacent grass area.*

Bidders shall acknowledge receipt of this Addendum by signing and the acknowledgement line below and attaching this letter to their submitted proposal.

ACKNOWLEDGEMENT \_\_\_\_\_

DATE \_\_\_\_\_

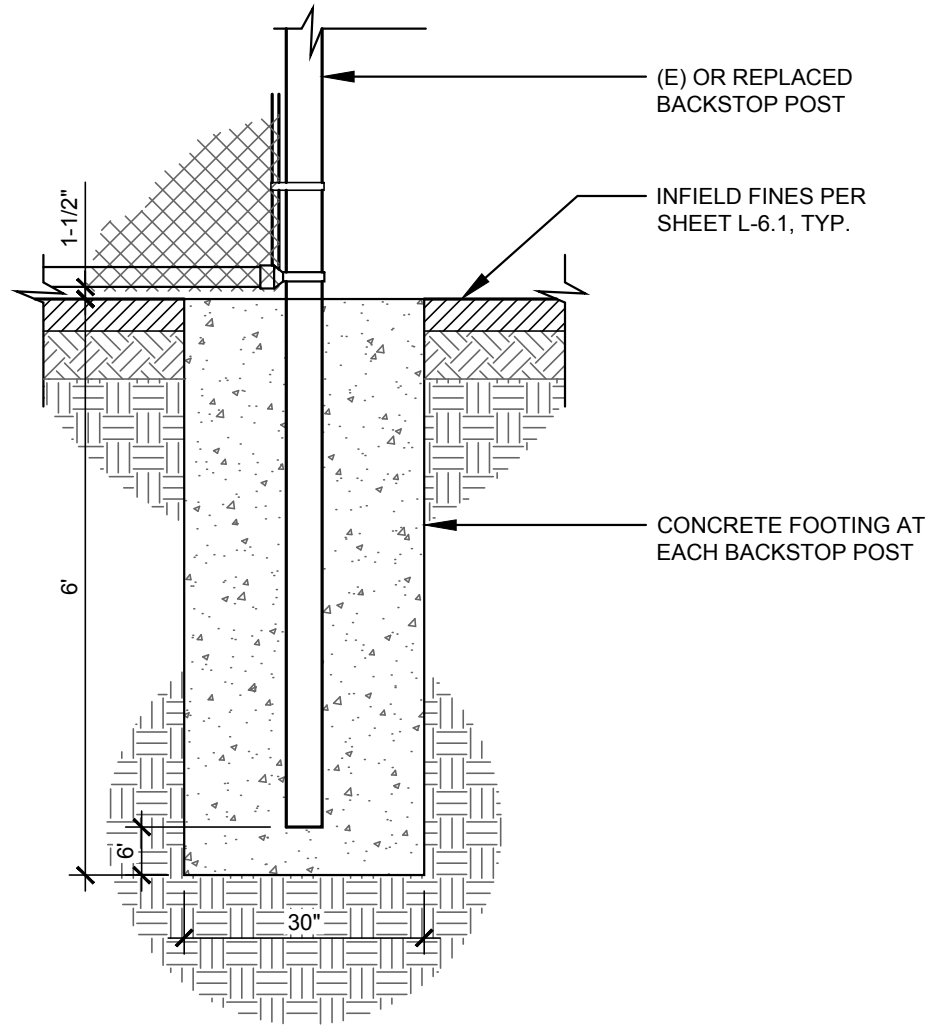

PREPARED BY: SSA

PROJECT: BUENA VISTA MIDDLE SCHOOL FIELD IMPROVEMENT PROJECT

PROJECT • 180006.01

SCALE • 1/2" = 1'-0"

DATE • 07.14.21


SHEET

ADD 2.1



DRAWING TITLE:

TYPICAL BACKSTOP FOOTING

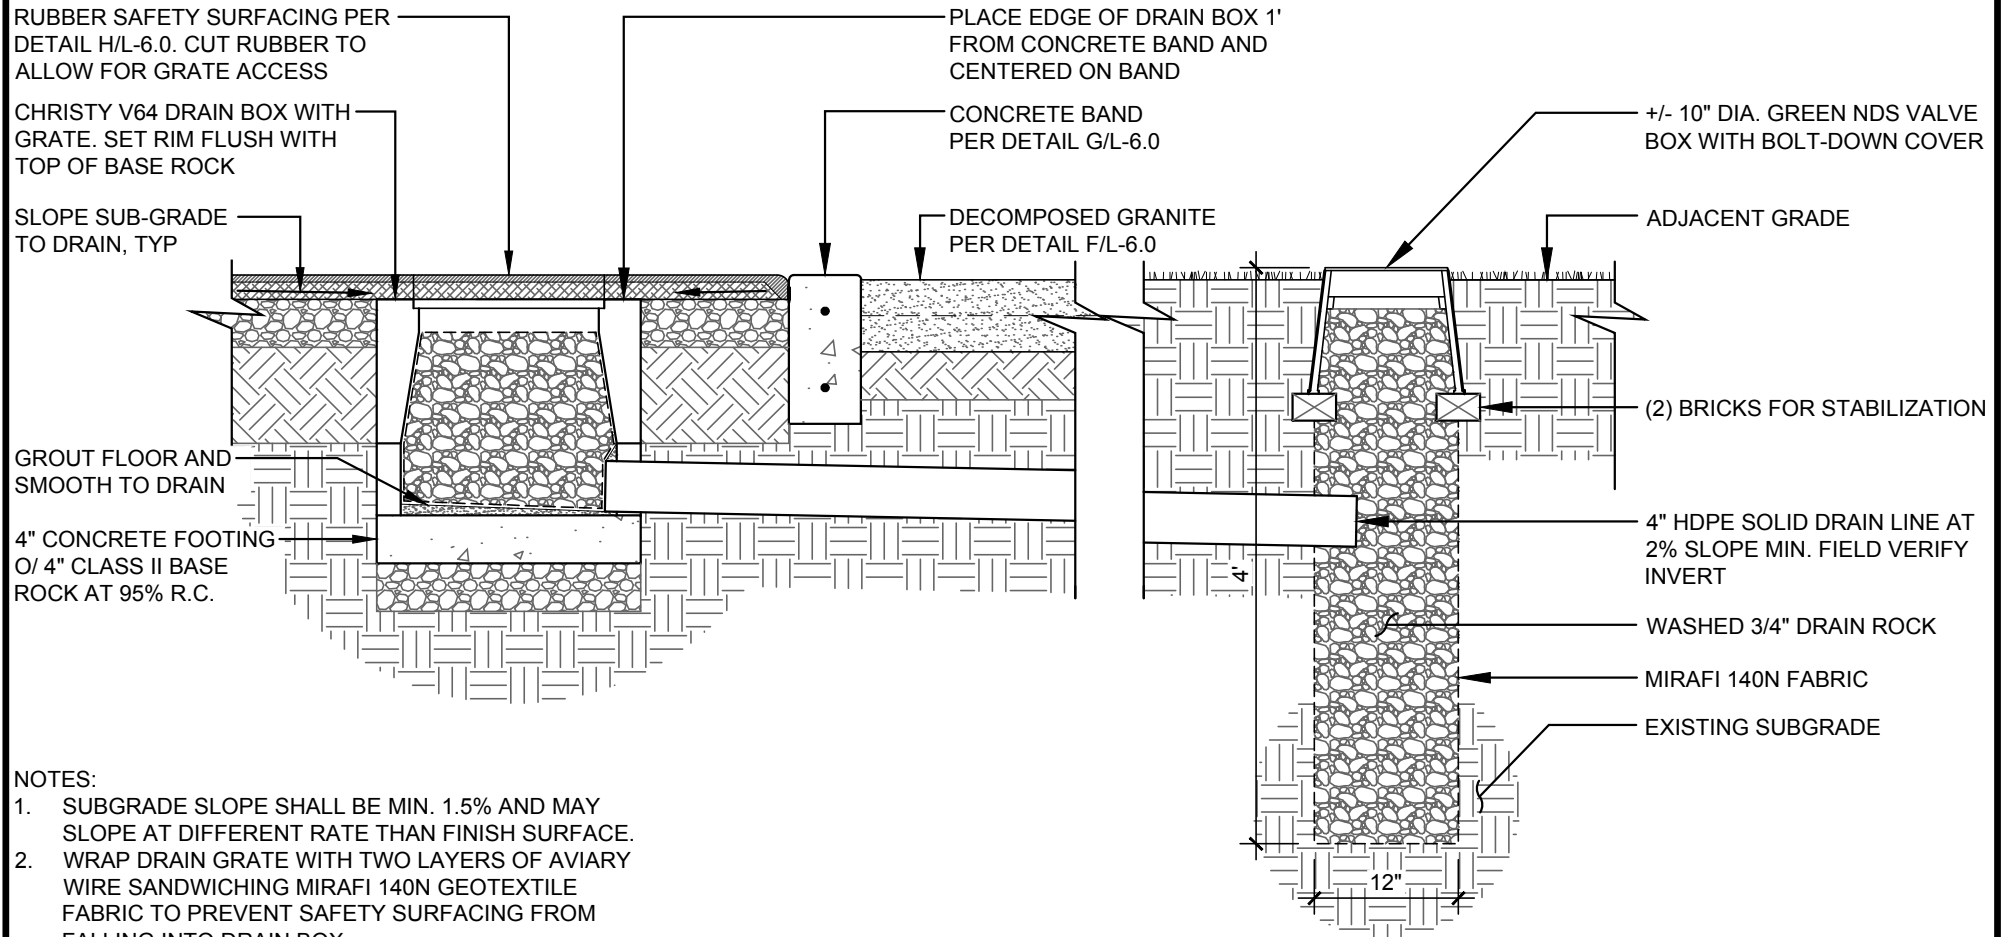

NOTES:

1. SUBGRADE SLOPE SHALL BE MIN. 1.5% AND MAY SLOPE AT DIFFERENT RATE THAN FINISH SURFACE.
2. WRAP DRAIN GRATE WITH TWO LAYERS OF AVIARY WIRE SANDWICHING MIRAFIX 140N GEOTEXTILE FABRIC TO PREVENT SAFETY SURFACING FROM FALLING INTO DRAIN BOX.
3. ALL PIPING ENTRIES AND EXITS INTO DRAINAGE STRUCTURES SHALL BE GROUTED SMOOTH AND WATERTIGHT USING NON-SHRINK GROUT, TYP.

PREPARED BY: SSA

PROJECT: BUENA VISTA MIDDLE SCHOOL FIELD IMPROVEMENT PROJECT

PROJECT • 180006.01

SCALE • 3/4" = 1'-0"

DATE • 07.14.21


SHEET

ADD 2.2



DRAWING TITLE:

FITNESS AREA DRAINAGE

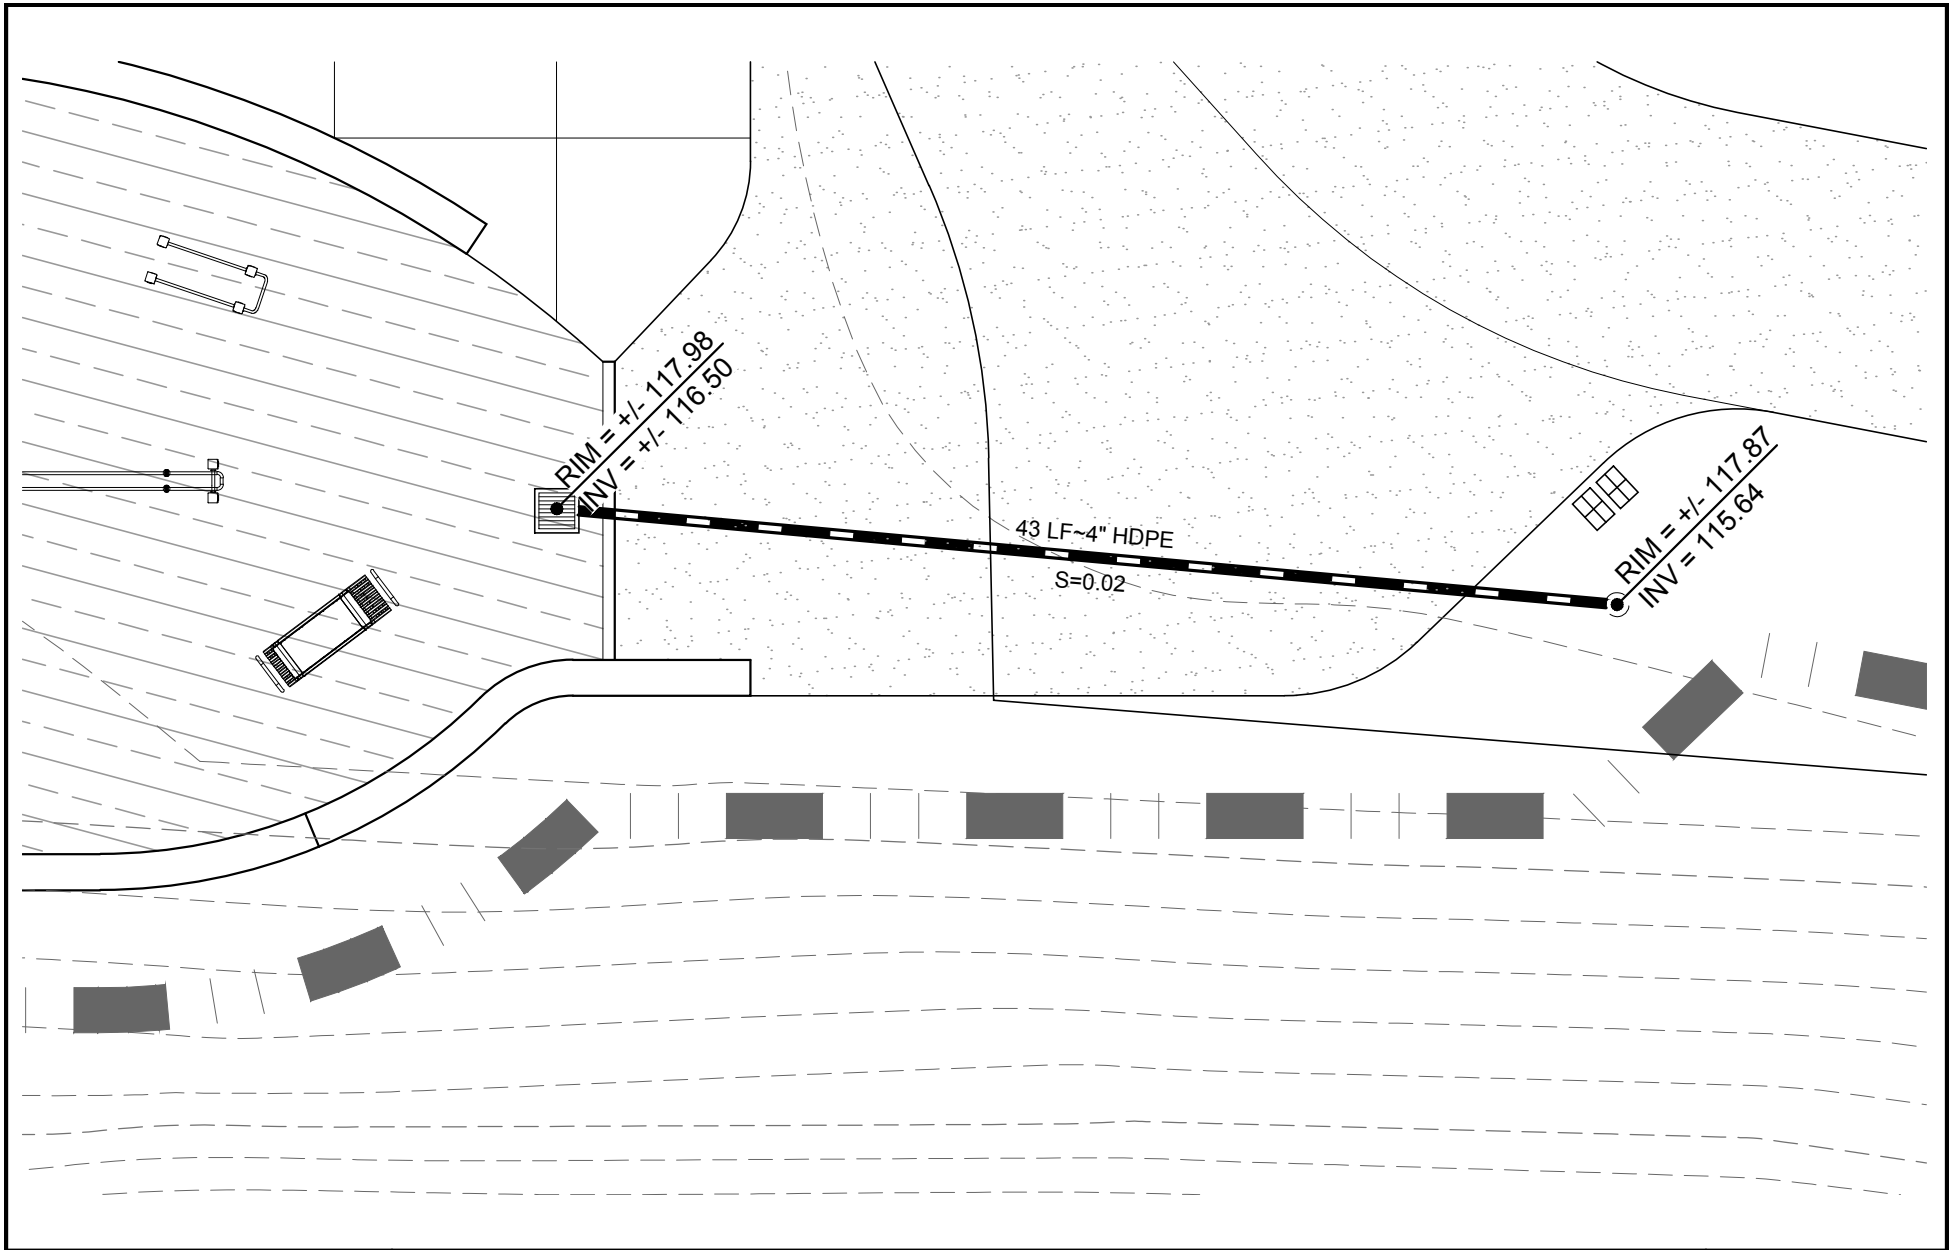

PREPARED BY: SSA

PROJECT: BUENA VISTA MIDDLE SCHOOL FIELD IMPROVEMENT PROJECT

PROJECT • 180006.01



303 potrero street  
suite 40-c  
santa cruz, ca 95060  
p. 831-459-0455  
f. 831-459-0484  
www.ssala.com  
cra no. 2805

DRAWING TITLE:  
**FITNESS AREA DRAINAGE - PLAN**

SCALE • 1/8" = 1'-0"  
DATE • 07.14.21  
SHEET  
**ADD 2.2**